
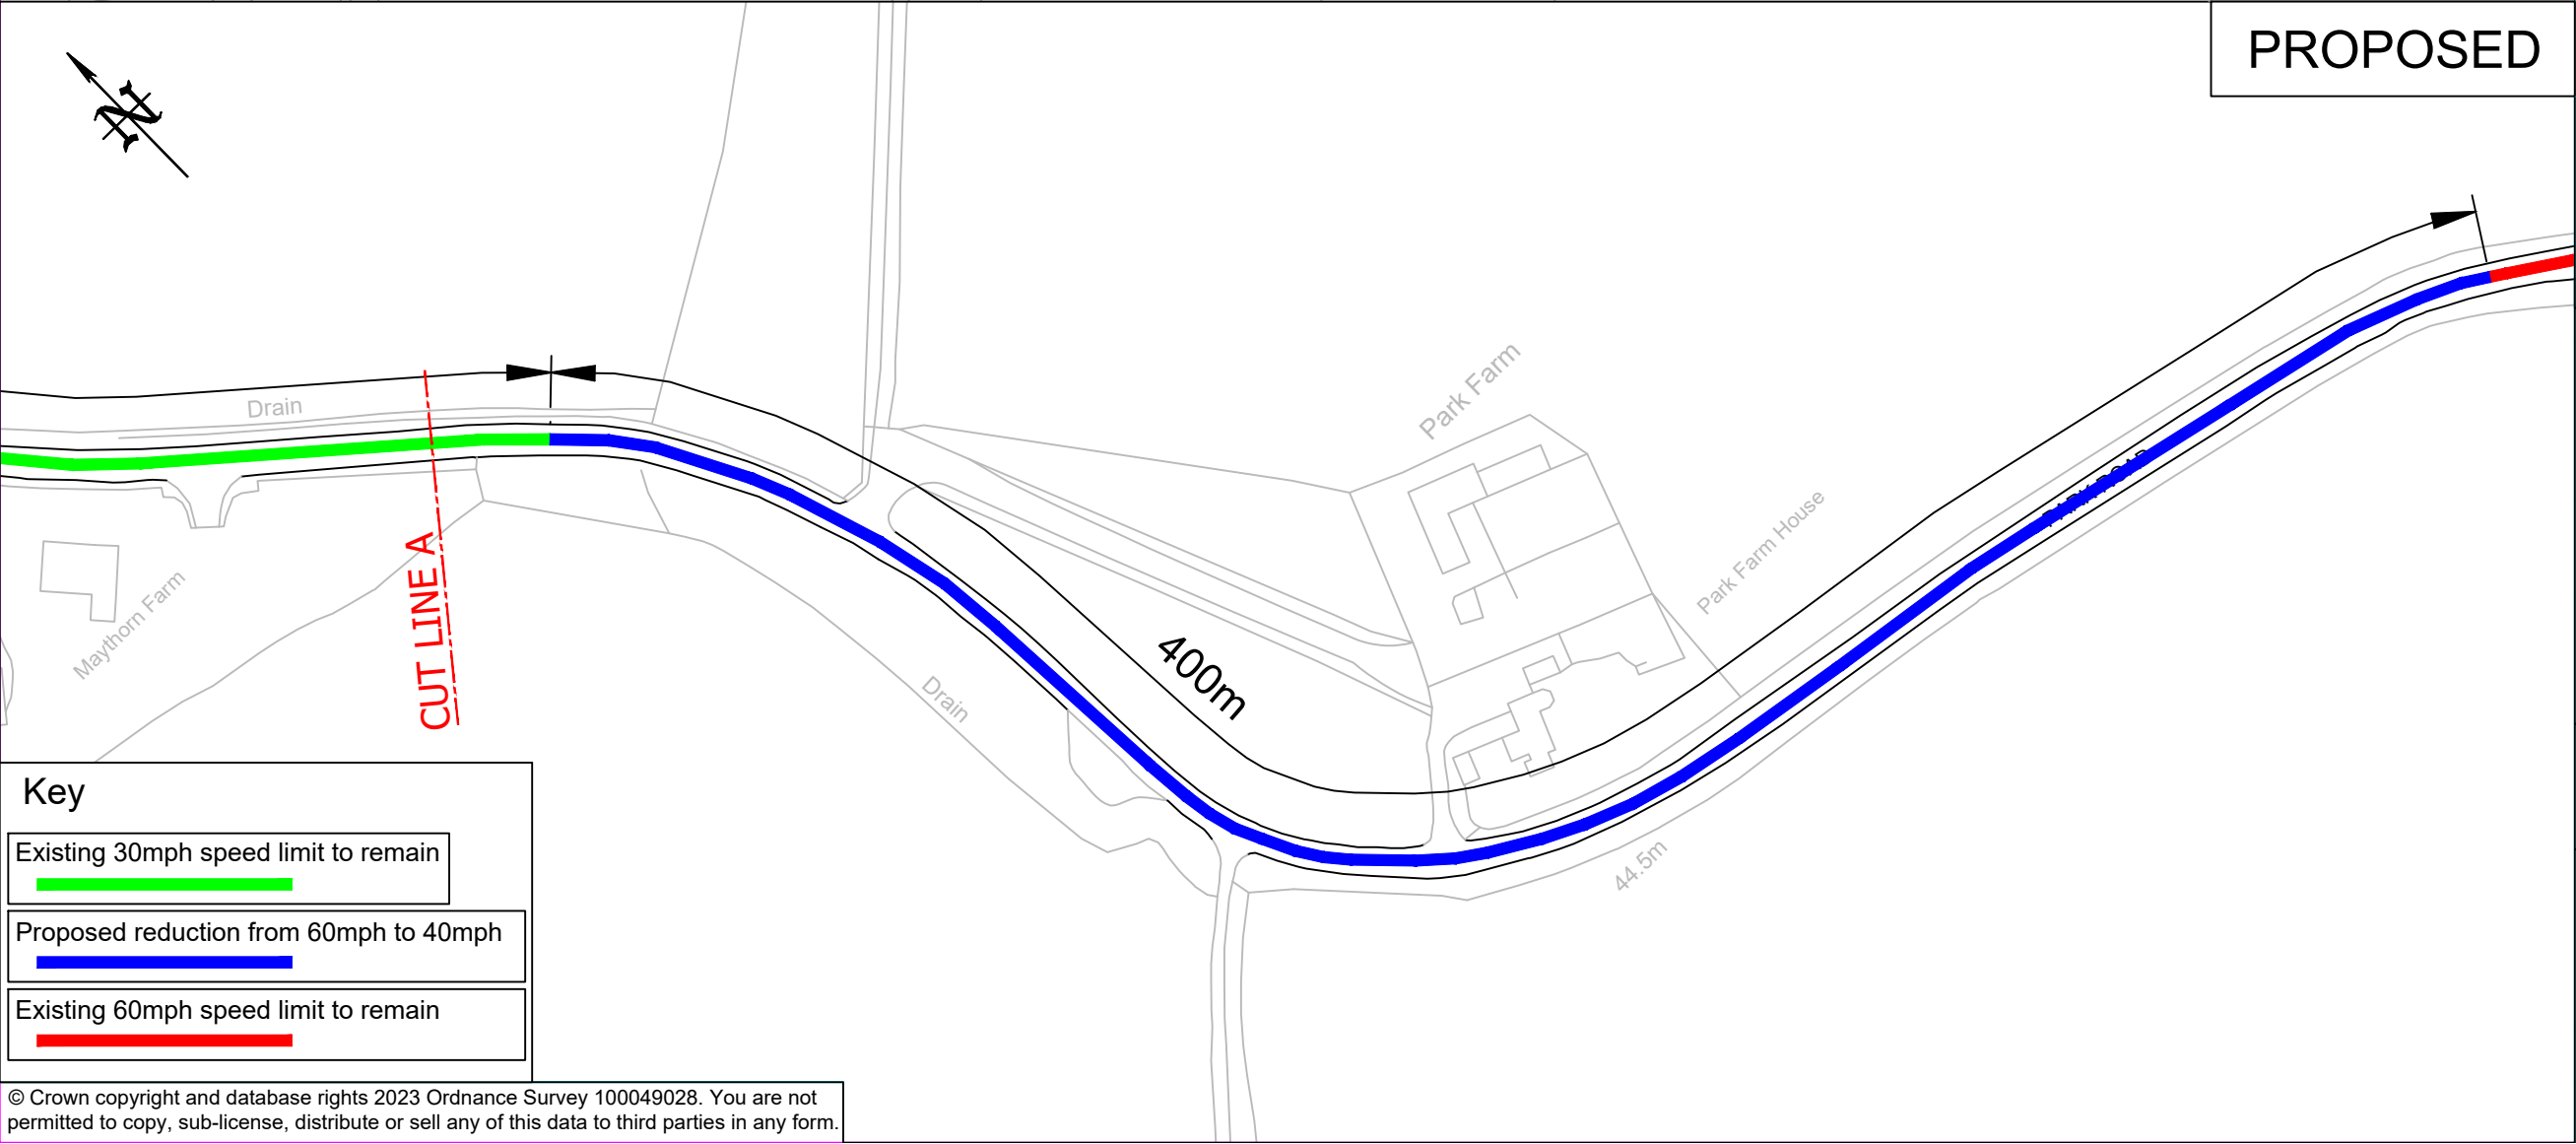


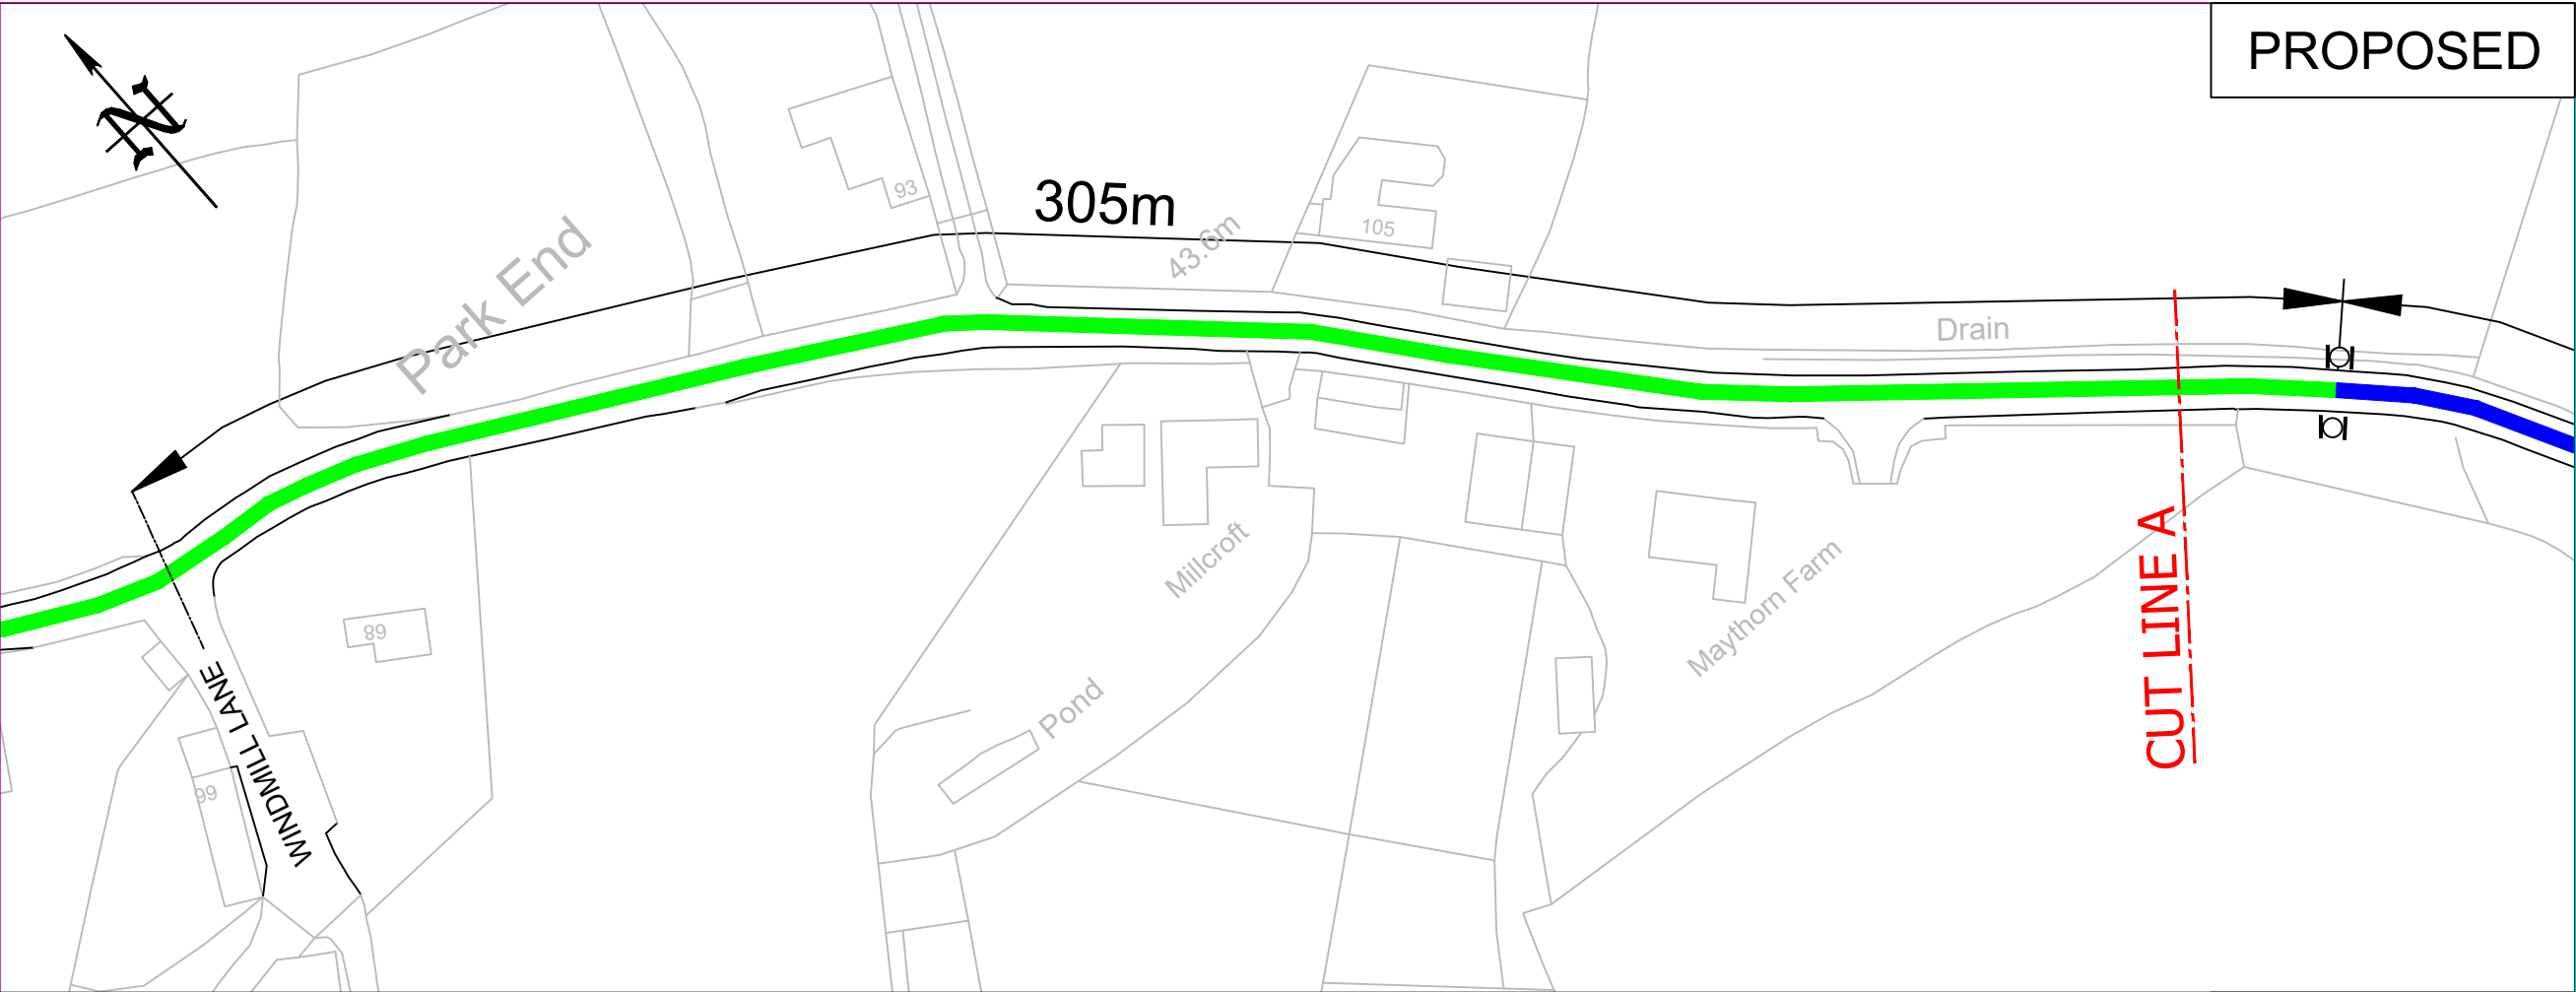

Key

Existing 30mph speed limit to remain

Proposed reduction from 60mph to 40mph

Existing 60mph speed limit to remain

© Crown copyright and database rights 2023 Ordnance Survey 100049028. You are not permitted to copy, sub-license, distribute or sell any of this data to third parties in any form.

PROPOSED

PROPOSED

10/02/2023	First Issue	0	GM
DATE	AMENDMENTS	REV	BY



BEDFORD
BOROUGH COUNCIL

Traffic Management

BOROUGH HALL, CAULDWELL ST, BEDFORD, MK42 9AP
Tel. (01234) 267422

CLIENT

Environment

SCHEME

Park Road, Stevington

DRAWING TITLE

Proposed 40mph Speed Limit

DRG STATUS			
Consultation			
SCALE @ A3	DATE	DRAWN	CHECKED
NTS	10/02/2023	GM	AP